


| BILL OF MATERIALS | | |
|-------------------|----------|--|
| ITEM No. | PART No. | DESCRIPTION |
| 3 | 1001396 | SYT POST - POST 4, 5, 6, 7 & 8 (1830mm LG) |
| 8 | 10000985 | W-BEAM RAIL 3.81m NULL |
| 11 | 10001397 | KING BLOCK (190mm WIDE) |
| 12 | 10001300 | 5/8" x 10"LG. POST BOLT - MUSHROOM HD |
| 13 | 10001298 | 5/8" FLAT WASHER |
| 14 | 10001299 | 5/8" HEX NUT |
| 15 | 10001248 | M16 x 32LG. SPLICE BOLT - MUSHROOM HD |
| 16 | 10001239 | M16 OVERSIZED NUT |

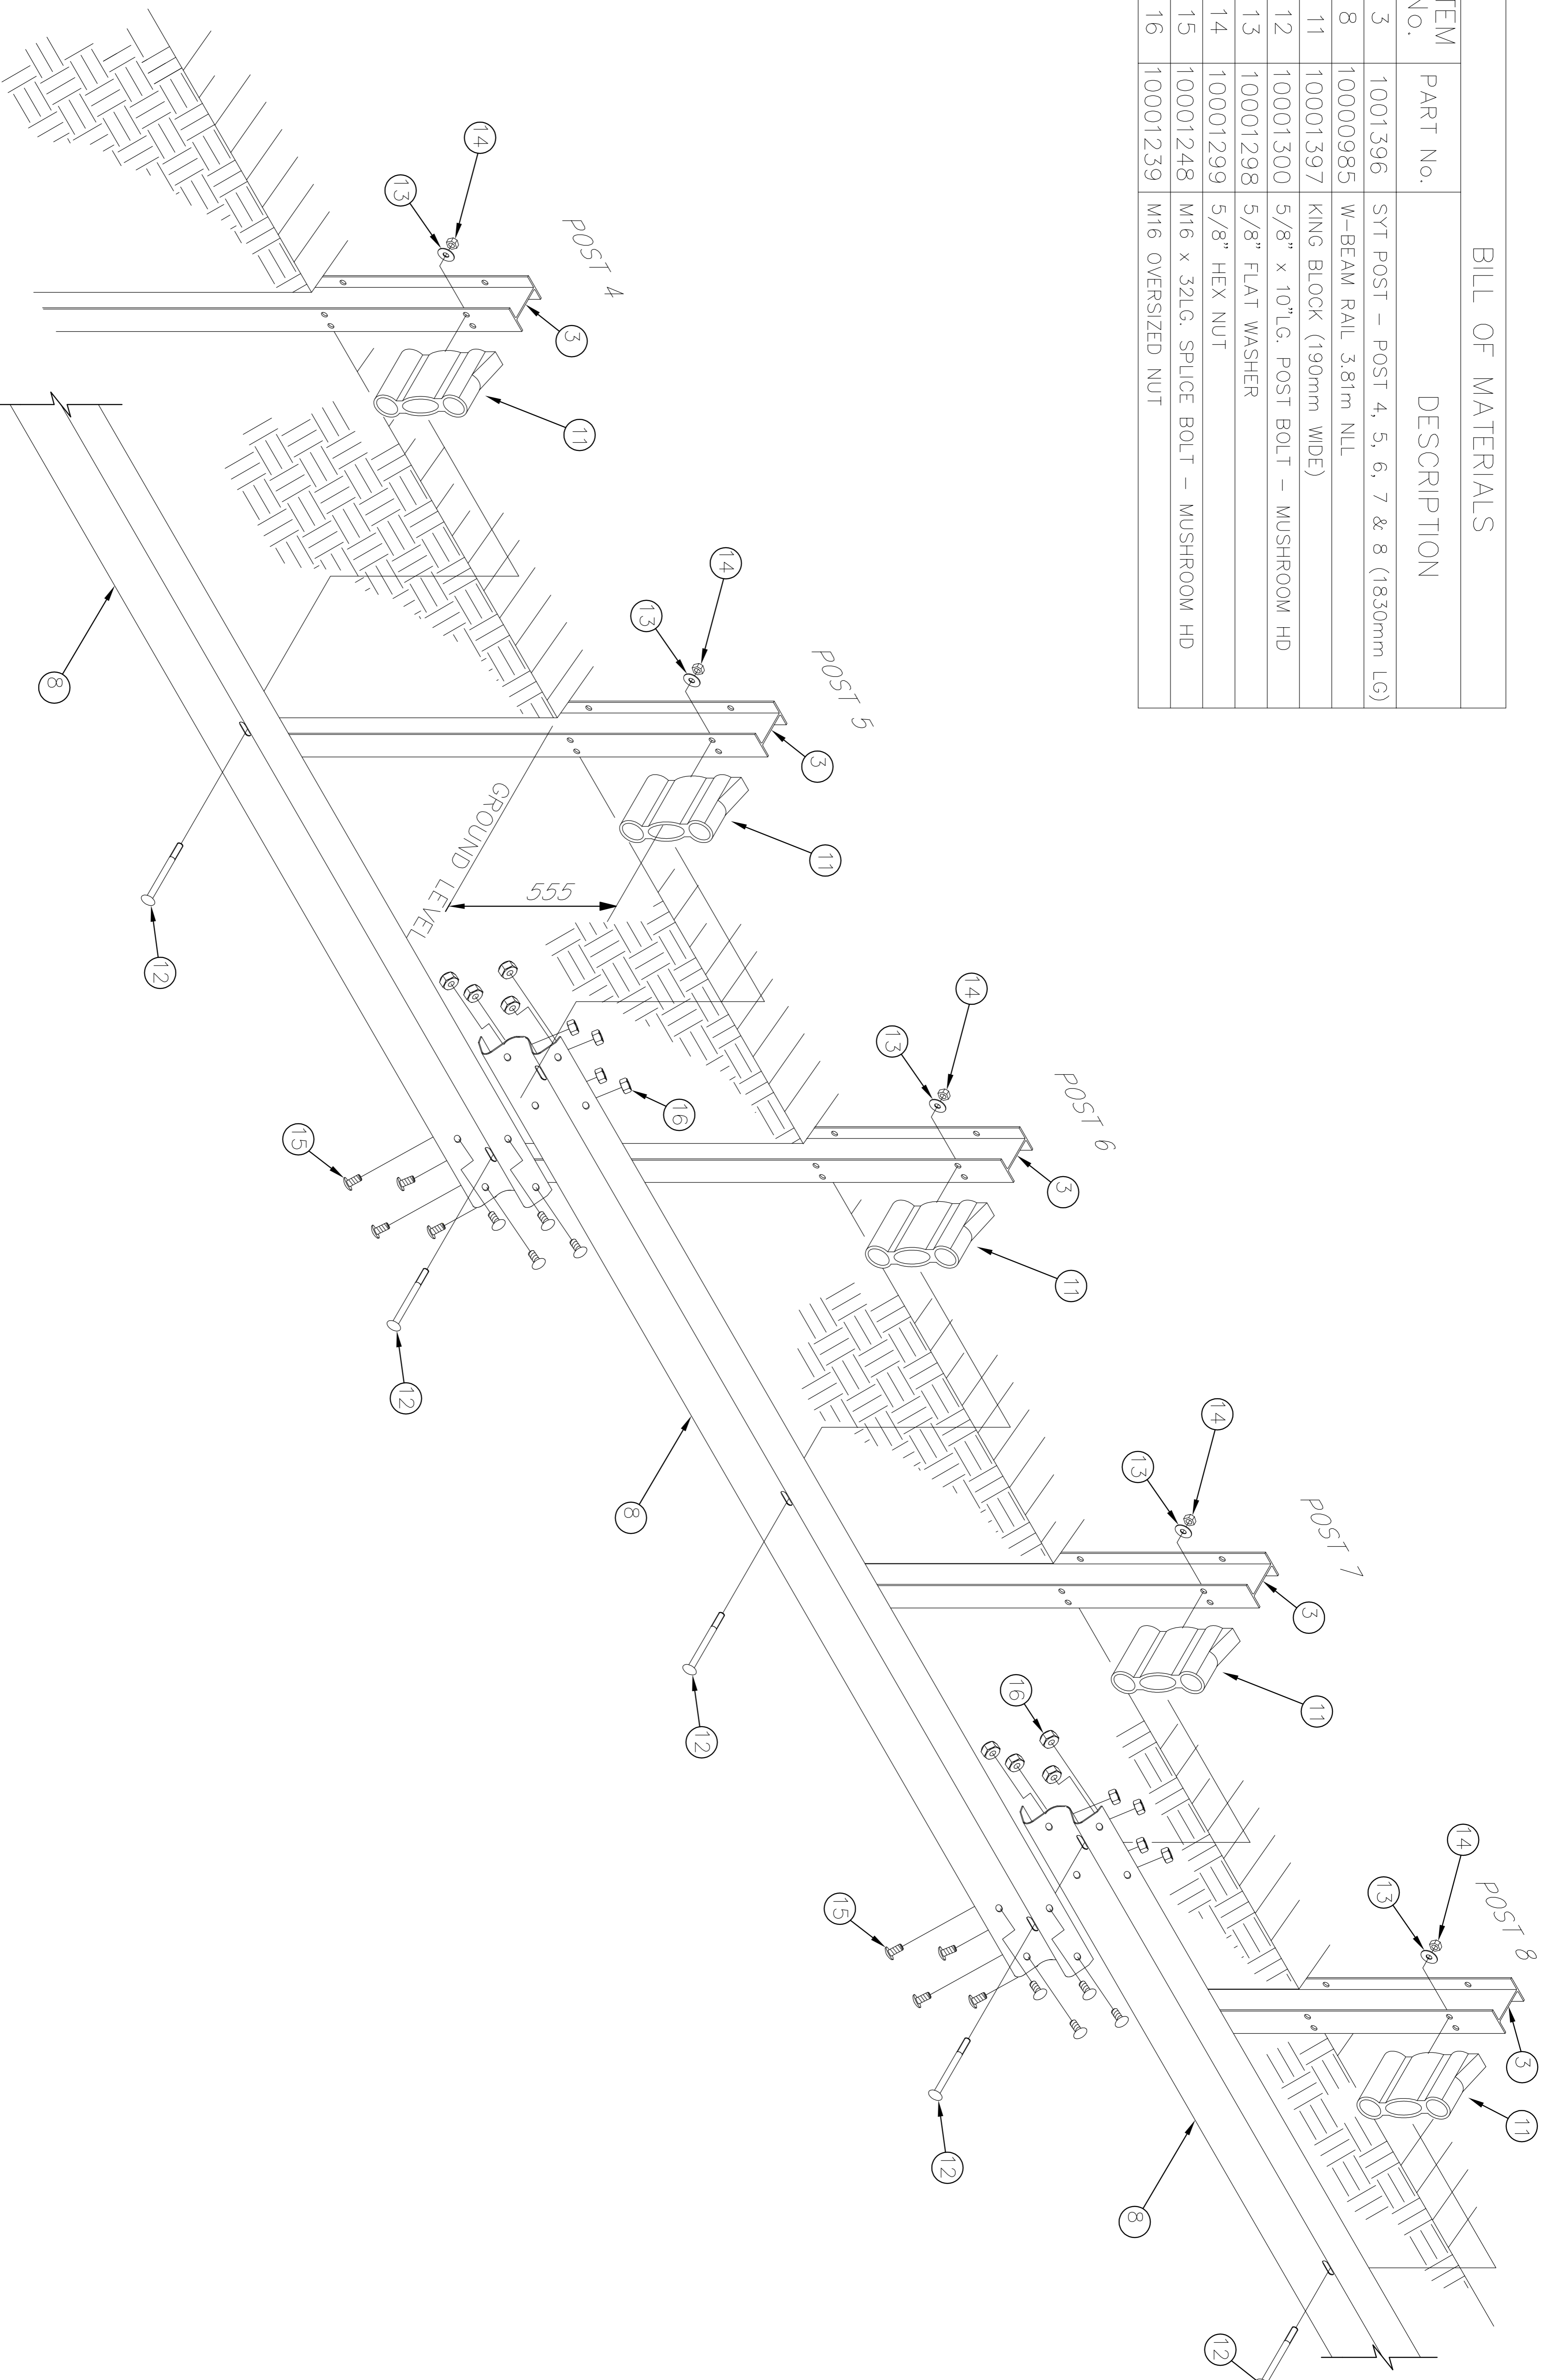

| REVISIONS | | REFERENCES | | DRAWING NUMBER | | REFERENCE DRAWINGS | |
|-----------|----------|---------------------------|-------|----------------|----------|--------------------|----|
| REV | DATE | DESCRIPTION | DRAWN | CHECKED | APPROVED | SIZE | A1 |
| D | 11/10/11 | TITLE BLOCK UPDATED | DJB | TC | TC | | |
| C | 24/02/09 | TITLE BLOCK UPDATED | MS | TC | TC | | |
| B | 19/05/04 | ITEM 11 CHANGED | UJ | BF | GPP | | |
| A | 22/03/04 | BILL OF MATERIALS AMENDED | UJ | BF | GPP | | |
| 0 | 10/02/04 | INITIAL ISSUE | BF | UJ | GPP | | |

| NAME | DATE | NAME | DATE |
|--------|------------|------|------------|
| AUSTEC | 11/10/2011 | TC | 11/10/2011 |
| TC | | TC | |

| PROJECT | TITLE | DRAWING No. |
|------------------------|----------------------|-------------|
| ET2000 PLUS | ISOMETRIC ASSEMBLY | CAB-STD-64 |
| NCHRP 350 TEST LEVEL 3 | POSTS 4, 5, 6, 7 & 8 | REV. D |

| | |
|---|--|
| <p>INGAL CIVIL PRODUCTS 5175 ANOS ROAD AUSTRALIA 3566 PH. +61 2 9827 3333 FAX. +61 2 9827 3300 www.ingalcivil.com.au</p> | <p>DRAWING AND CONTENTS ARE COPYRIGHT TO INGAL CIVIL PRODUCTS AND CAN ONLY BE USED WITH PRIOR WRITTEN CONSENT FROM INGAL CIVIL PRODUCTS</p> |
|---|--|